



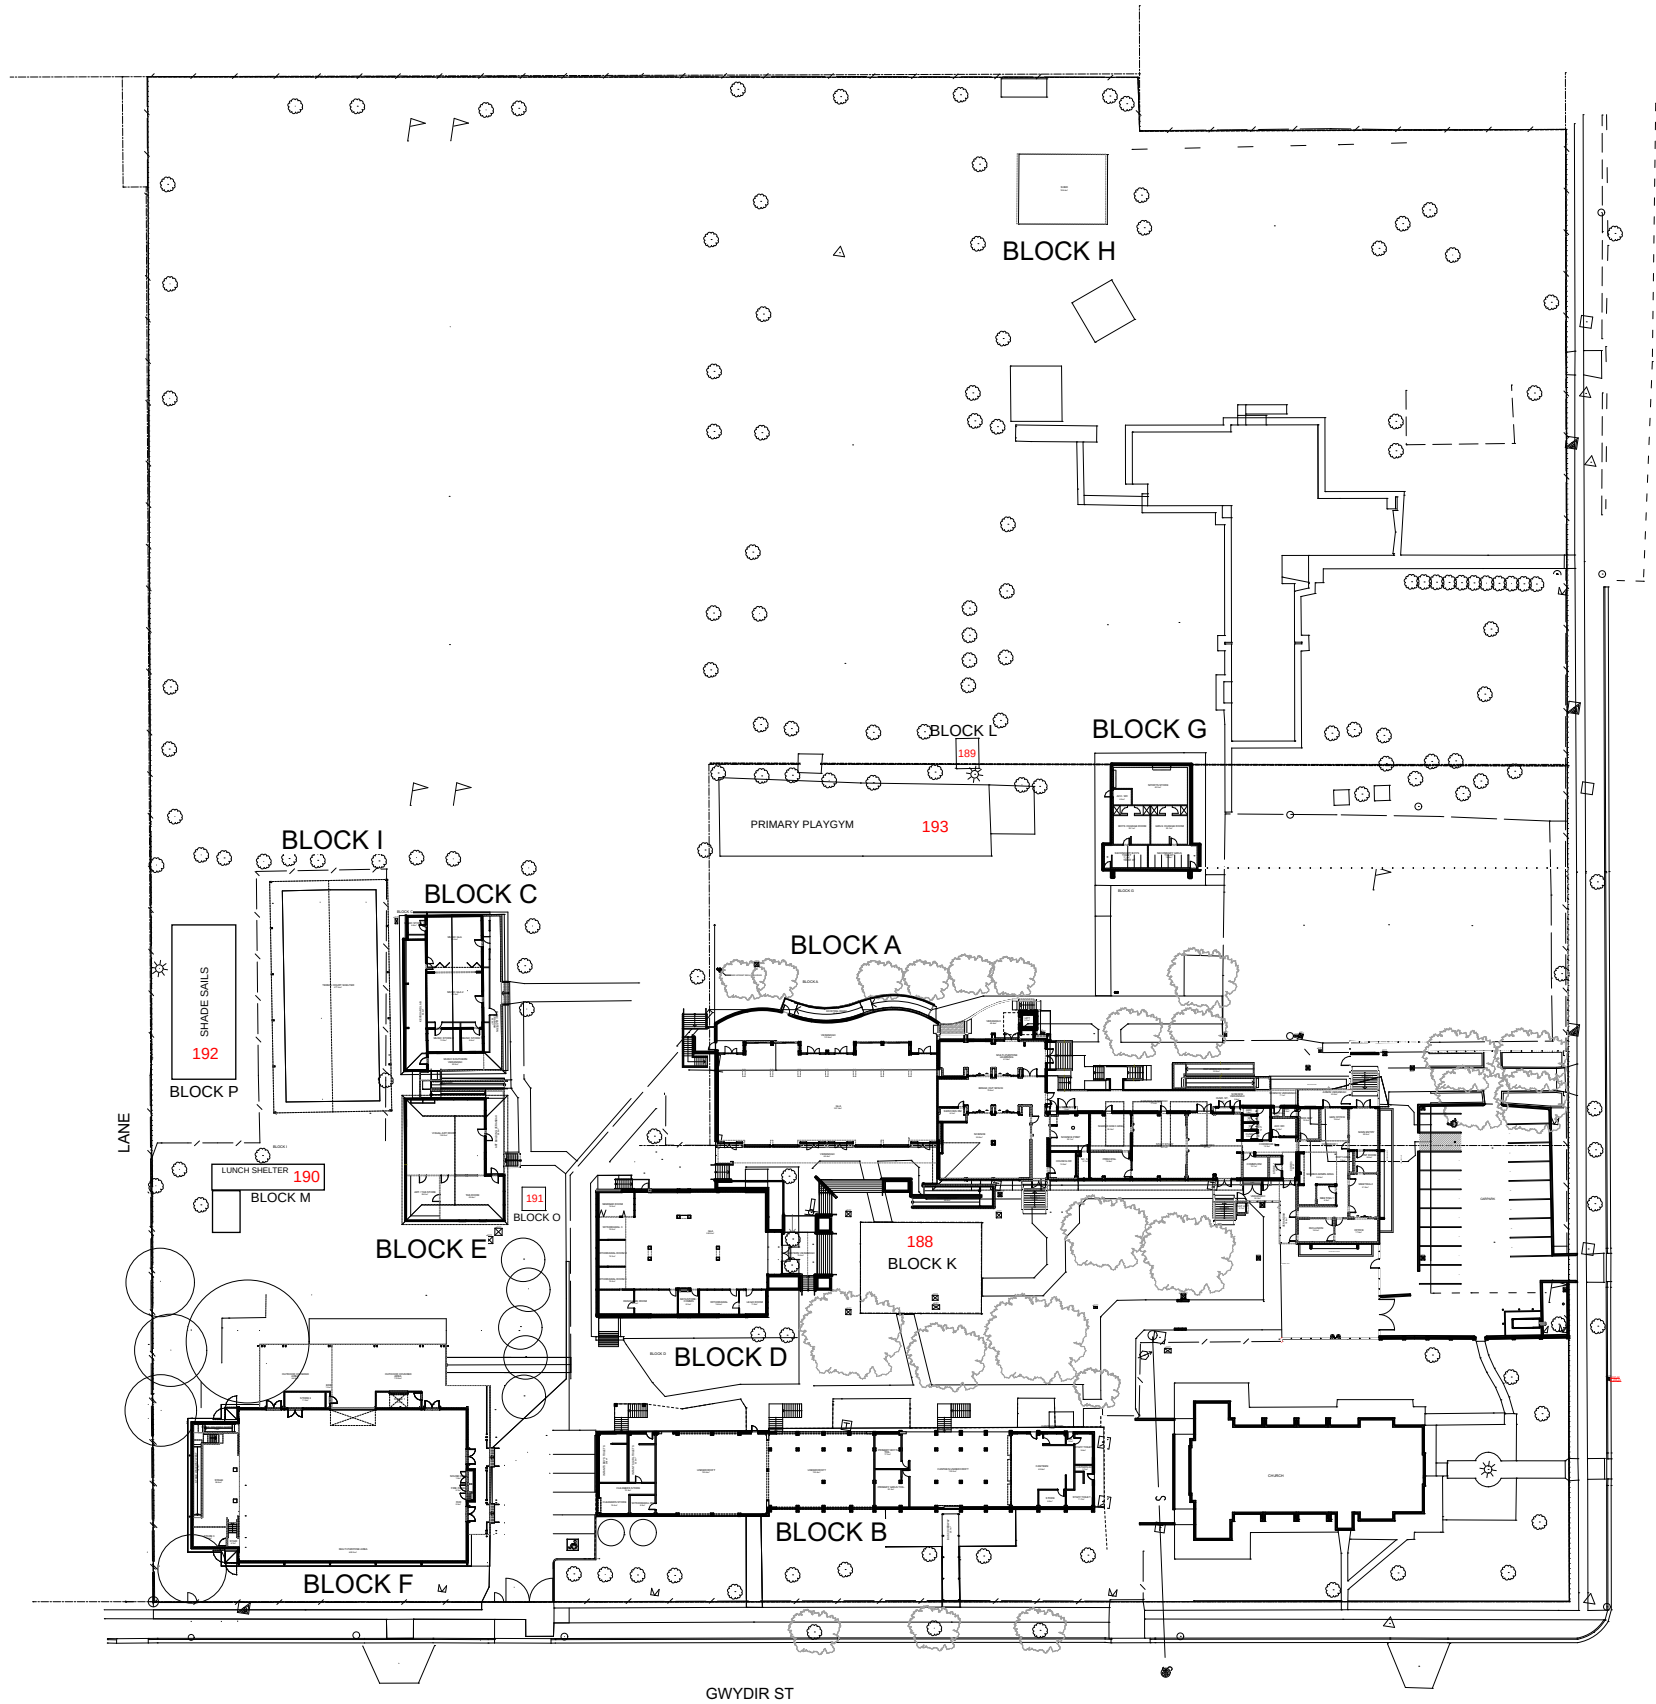

01

GROUND FLOOR SITE PLAN

J1386 Moree, St Philomena - INVENTORY (V25).pin
SCALE 1:1000

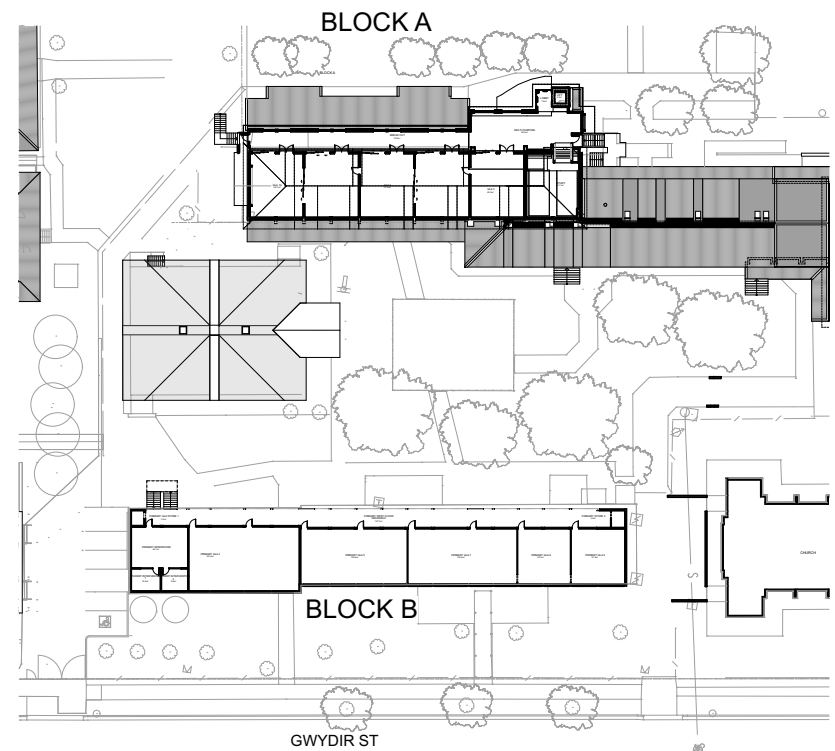

02

FIRST FLOOR SITE PLAN

J1386 Moree, St Philomena - INVENTORY (V25).pin
SCALE 1:1000

NOTE
The Builder shall check all dimensions and levels on site prior to construction. Notify any errors, discrepancies or omissions to the architect. Refer to written dimensions only. Do not scale drawings. Drawings shall not be used for construction purposes until issued for construction. This drawing reflects a design by Glendenning Szoboszlay Architects and is to be used only for work when authorized in writing by Glendenning Szoboszlay Architects.
All boundaries and contours are subject to survey drawing W-01. All levels to Australian Height Data. It is the contractors responsibility to confirm all measurements on site and locations of any services prior to work on site.
All documents here within are subject to Australian Copyright Laws.

**GLENDENNING
SZOBOSZLAY
ARCHITECTS**

A: 2/605 Pacific Highway, Mt Colah,
NSW, 2079
T: (02) 9482 7033
F: (02) 9482 7201
E: admin@gsarchitects.com.au

Issue Description

Date




Drawn | Checked ### | LS
Plot Date: 17/07/2025
Lot LOT 1
Plan Type DP 221606 & 154366
Client NOT USED
Site: BOSTON STREET MOREE, NSW-2400

DRAWING TITLE :
SITE PLANS
SITE PLANS
PROJECT NAME :
ST PHILOMENA'S SCHOOL

DRAWING SCALE :
1:1000 @ A3
PROJECT NUMBER :
1386

REVISION NO.
DRAWING NO.
INV-0101

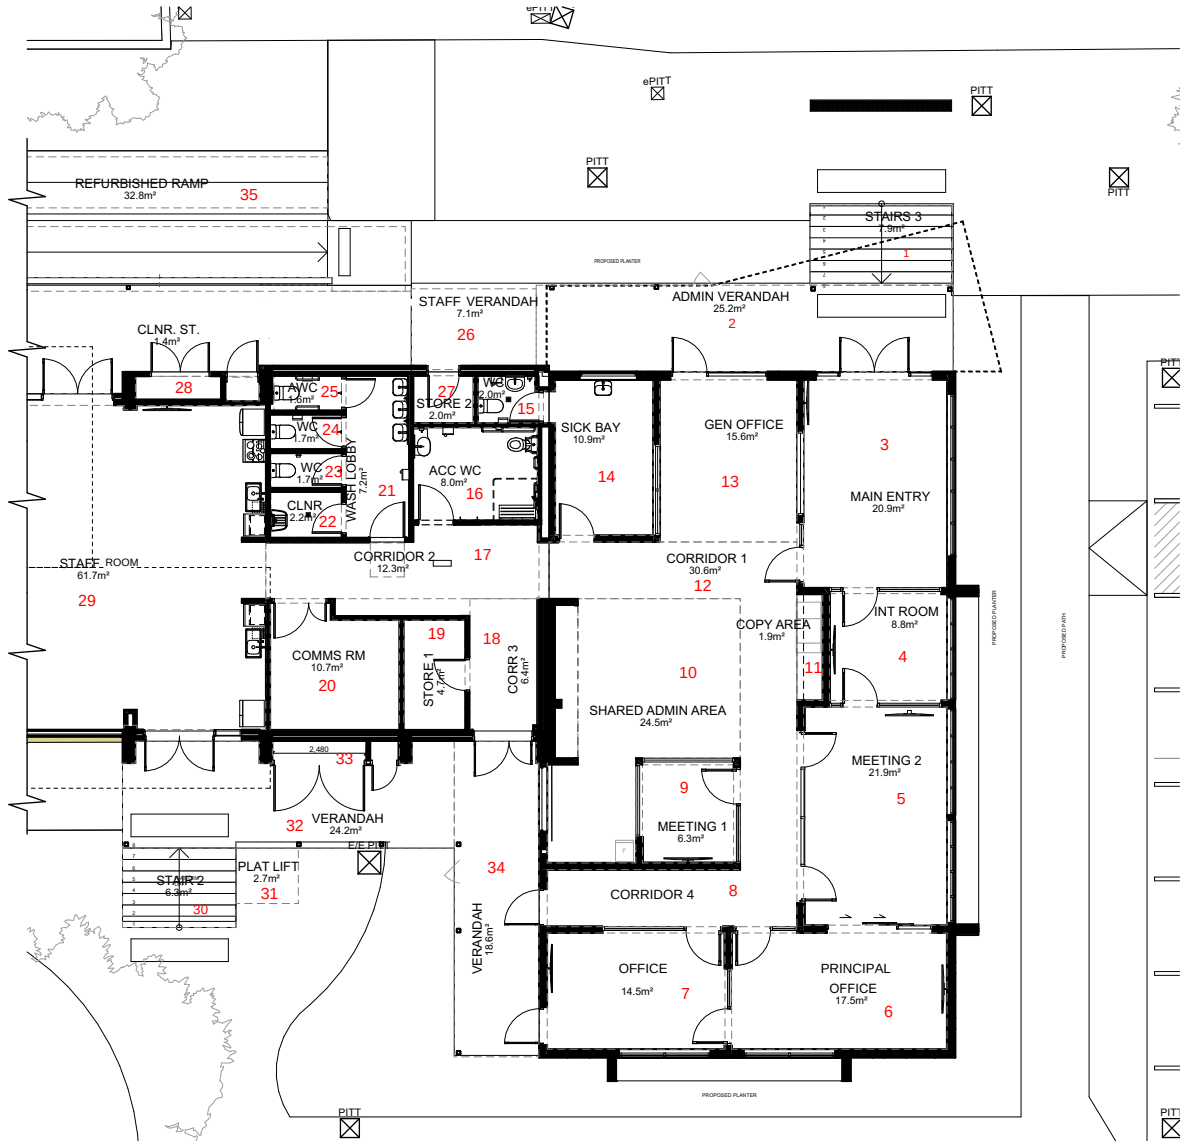

01

BLOCK A - GROUND FLOOR EXTENSION

J:\1386 Moree, St Philomena - INVENTORY [V25].pin
SCALE 1:200

NOTE

The Builder shall check all dimensions and levels on site prior to construction. Notify any errors, discrepancies or omissions to the architect. Refer to written dimensions only. Do not scale drawings. Drawings shall not be used for construction purposes until issued for construction. This drawing reflects a design by Glendenning Szoboszlay Architects and is to be used only for work when authorized in writing by Glendenning Szoboszlay Architects.

All boundaries and contours are subject to survey drawing W-01. All levels to Australian Height Data. It is the contractors responsibility to confirm all measurements on site and locations of any services prior to work on site.

All documents here within are subject to Australian Copyright Laws.

**GLENDENNING
SZOBOSZLAY
ARCHITECTS**

A: 2/605 Pacific Highway, Mt Colah,
NSW, 2079
T: (02) 9482 7033
F: (02) 9482 7201
E: admin@gsarchitects.com.au

Issue Description

Date



Drawn | Checked ##### | LS
Plot Date: 17/07/2025
Lot LOT 1
Plan Type DP 221606 & 154366
Client NOT USED
Site: BOSTON STREET MOREE, NSW-2400

DRAWING TITLE :
DETAIL PLANS
BLOCK K PLANS

PROJECT NAME :
ST PHILOMENA'S SCHOOL


DRAWING SCALE :
1:200 @ A3

PROJECT NUMBER :
1386


REVISION NO.

DRAWING NO.


INV-0205

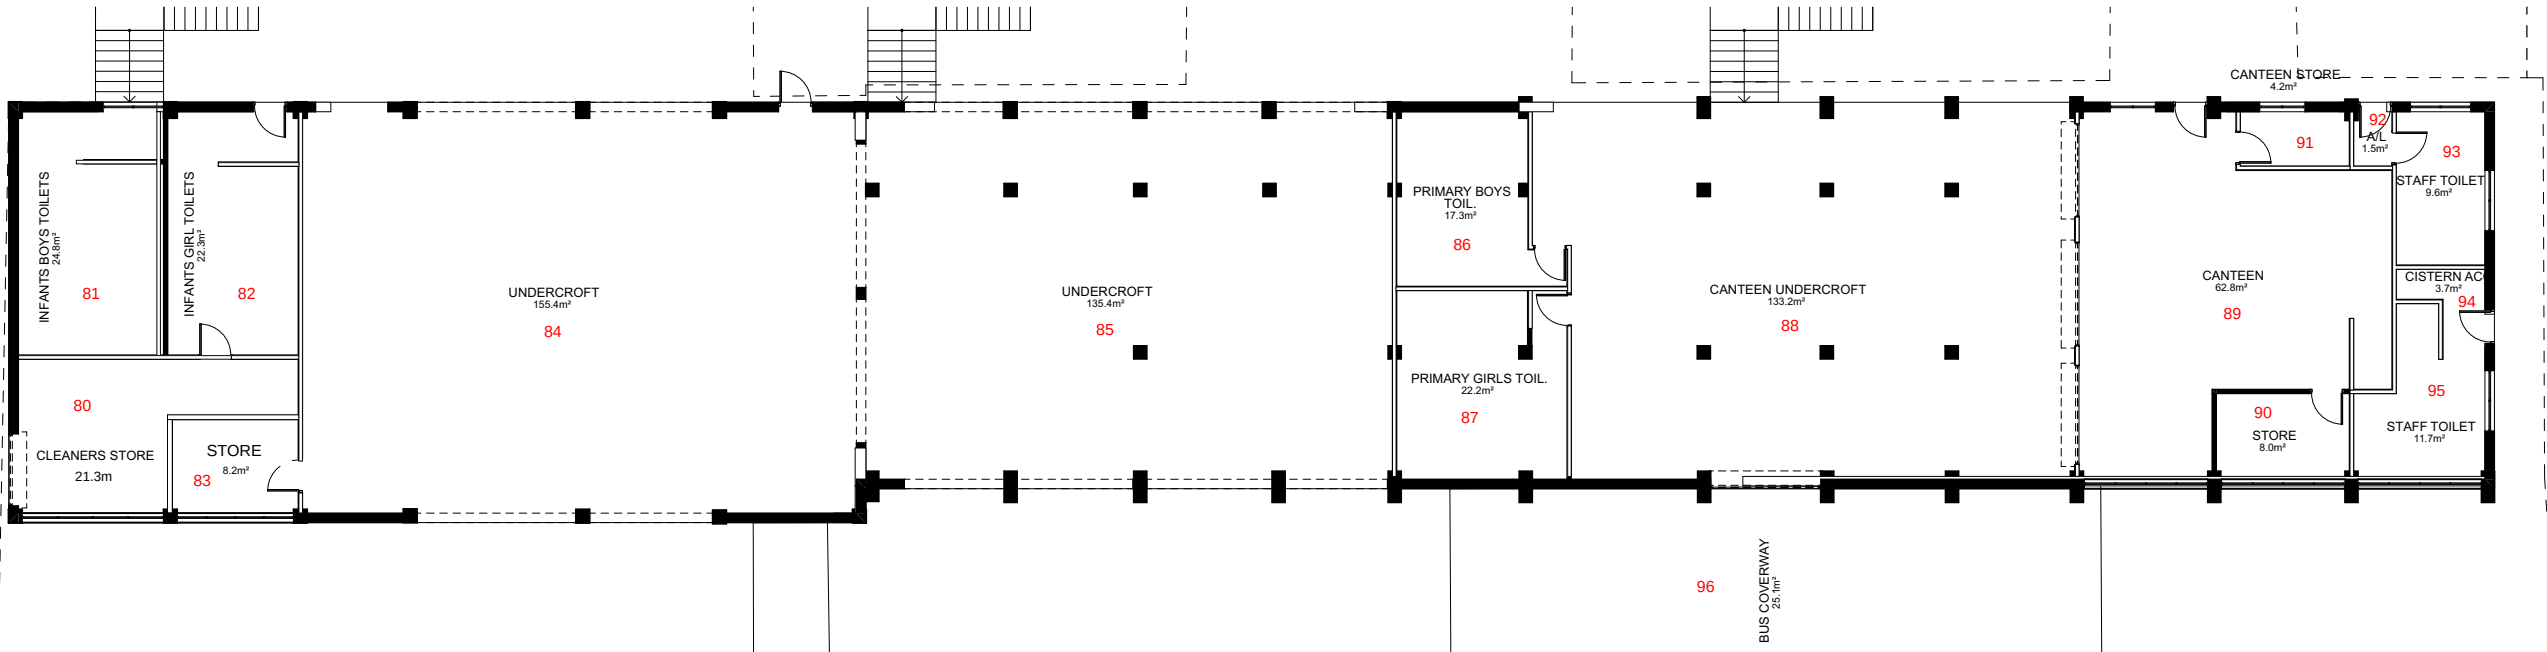

01
BLOCK B - GROUND FLOOR
J1386 Moree, St Philomena - INVENTORY [V25].pin
SCALE 1:200

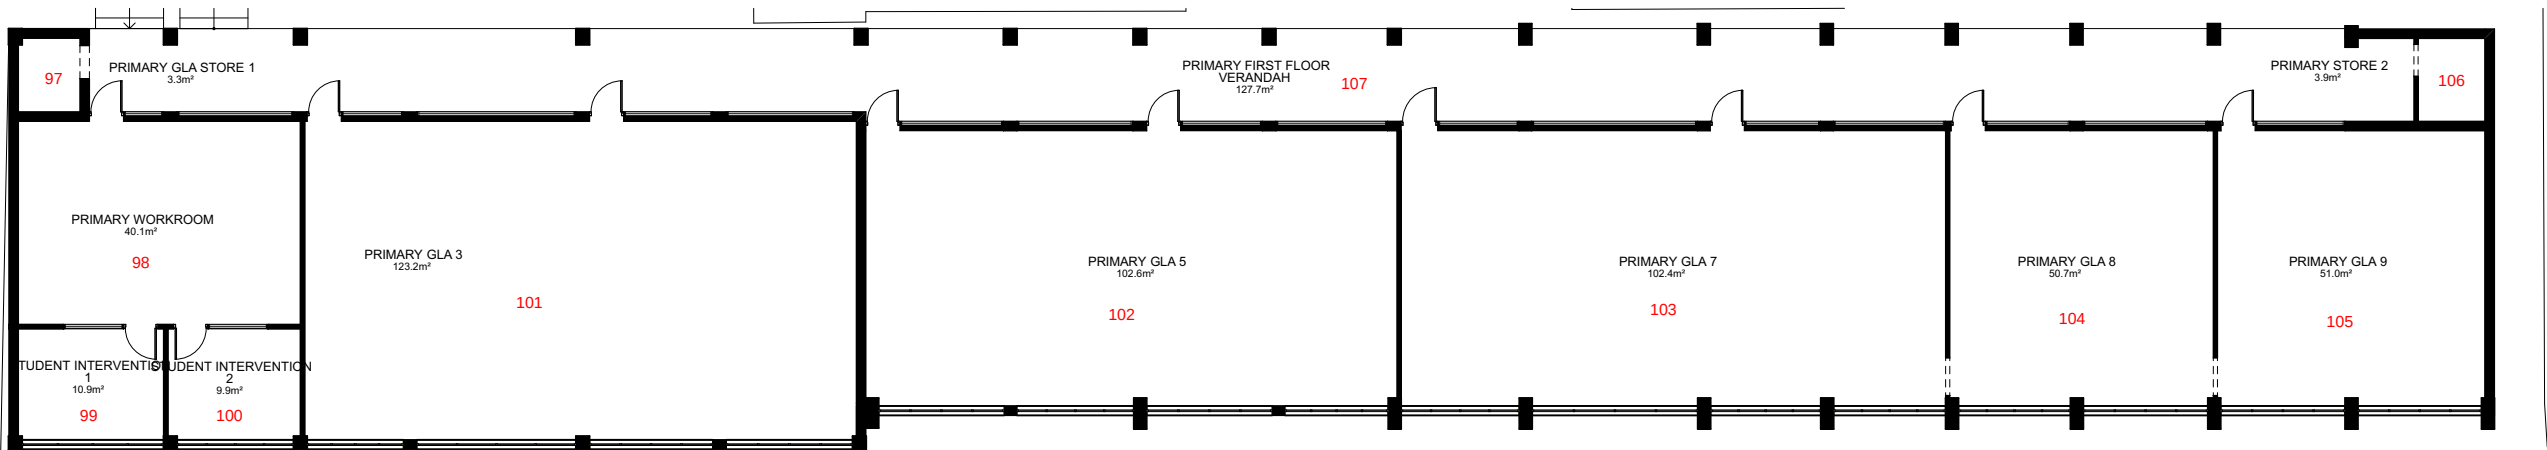

01
BLOCK B - FIRST FLOOR
J1386 Moree, St Philomena - INVENTORY [V25].pin
SCALE 1:200

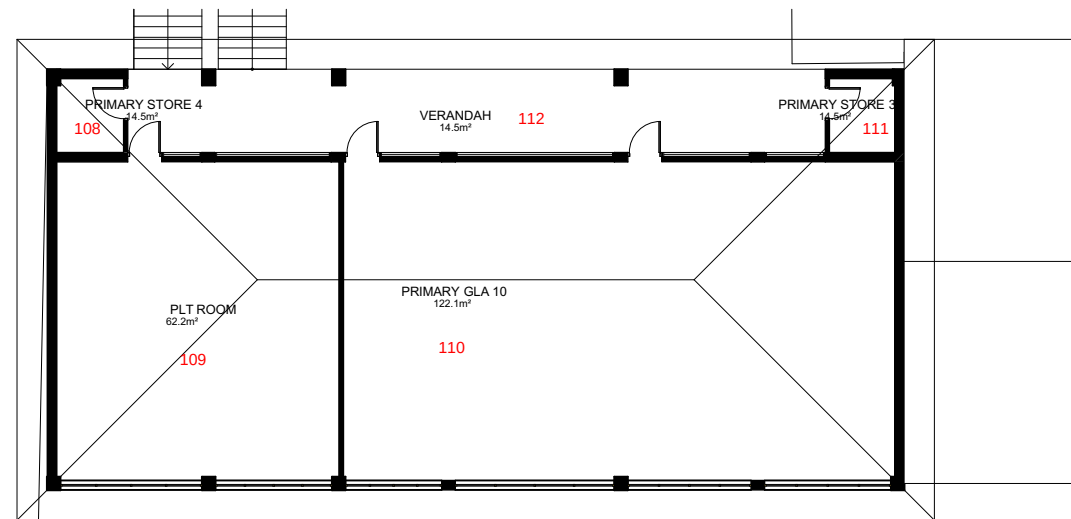

02
BLOCK B - SECOND FLOOR
J1386 Moree, St Philomena - INVENTORY [V25].pin
SCALE 1:200


NOTE
The Builder shall check all dimensions and levels on site prior to construction. Notify any errors, discrepancies or omissions to the architect. Refer to written dimensions only. Do not scale drawings. Drawings shall not be used for construction purposes until issued for construction. This drawing reflects a design by Glendenning Szoboszlay Architects and is to be used only for work when authorized in writing by Glendenning Szoboszlay Architects.
All boundaries and contours are subject to survey drawing W-01. All levels to Australian Height Data. It is the contractors responsibility to confirm all measurements on site and locations of any services prior to work on site.
All documents here within are subject to Australian Copyright Laws.

**GLENDENNING
SZOBOSZLAY
ARCHITECTS**

A: 2/605 Pacific Highway, Mt Colah,
NSW, 2079
T: (02) 9482 7033
F: (02) 9482 7201
E: admin@gsarchitects.com.au

Issue Description

Date

 

Drawn | Checked | ### | LS
Plot Date: 17/07/2025
Lot LOT 1
Plan Type DP 221606 & 154366
Client NOT USED
Site: BOSTON STREET MOREE, NSW-2400


DRAWING TITLE :
DETAIL PLANS
BLOCK B PLANS

PROJECT NAME :
ST PHILOMENA'S SCHOOL

DRAWING SCALE :
1:200 @ A3
PROJECT NUMBER :
1386

REVISION NO.
DRAWING NO.
INV-0202

BLOCK C

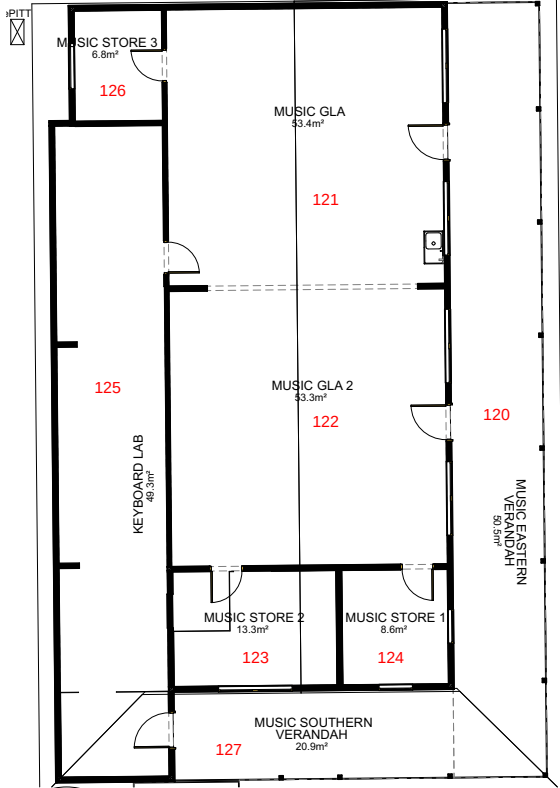

01



BLOCK C - GROUND FLOOR

J:\1386 Moree, St Philomena - INVENTORY [V25].pin
SCALE 1:200

03

BLOCK D - GROUND FLOOR

J:\1386 Moree, St Philomena - INVENTORY [V25].pin
SCALE 1:200

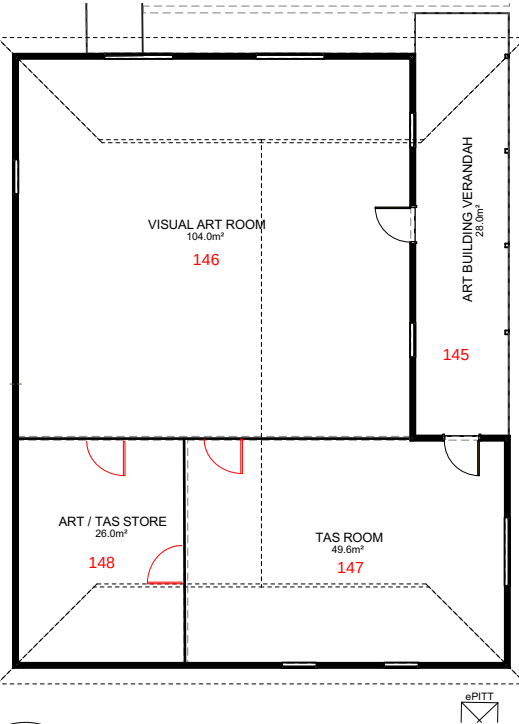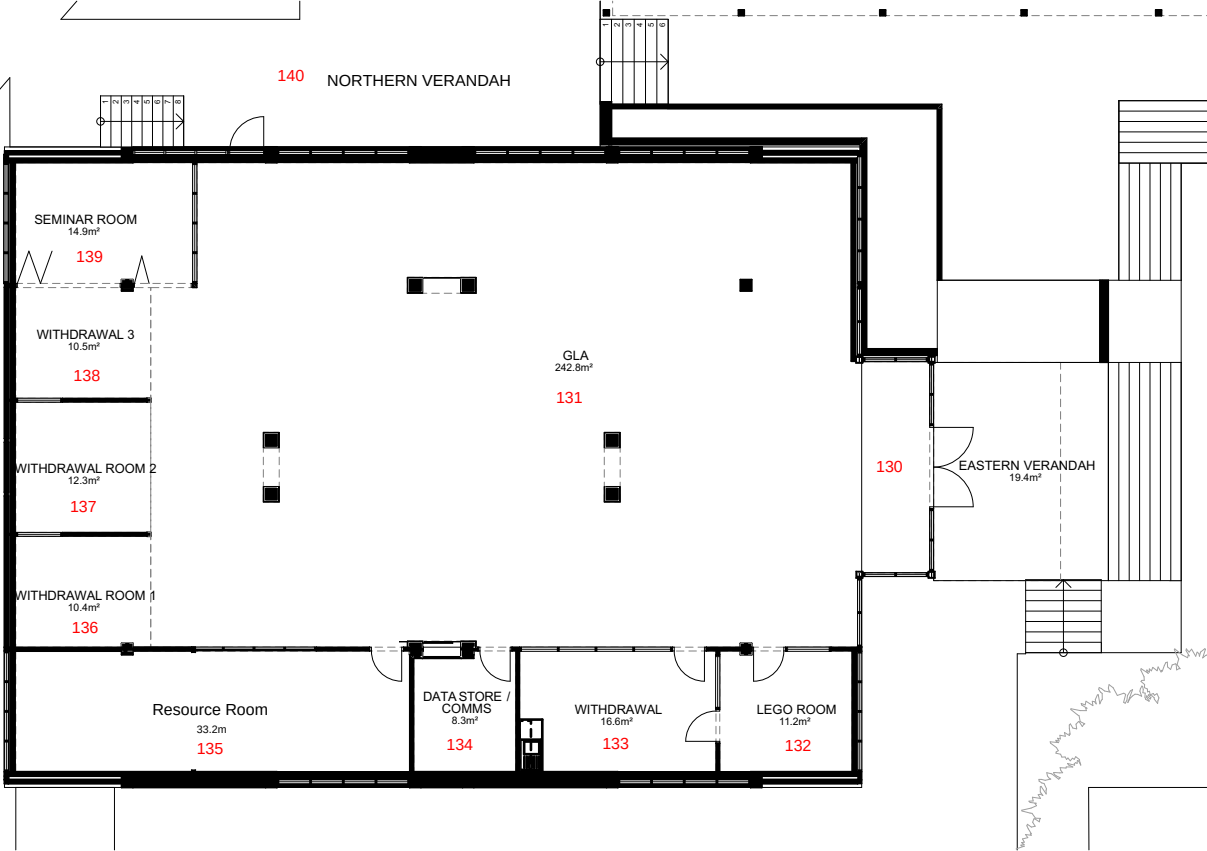

02

BLOCK E - GROUND FLOOR

J:\1386 Moree, St Philomena - INVENTORY [V25].pin
SCALE 1:200


NOTE
The Builder shall check all dimensions and levels on site prior to construction. Notify any errors, discrepancies or omissions to the architect. Refer to written dimensions only. Do not scale drawings. Drawings shall not be used for construction purposes until issued for construction. This drawing reflects a design by Glendenning Szoboszlay Architects and is to be used only for work when authorized in writing by Glendenning Szoboszlay Architects.
All boundaries and contours are subject to survey drawing W-01. All levels to Australian Height Data. It is the contractors responsibility to confirm all measurements on site and locations of any services prior to work on site.
All documents here within are subject to Australian Copyright Laws.

**GLENDENNING
SZOBOSZLAY
ARCHITECTS**

A: 2/605 Pacific Highway, Mt Colah,
NSW, 2079
T: (02) 9482 7033
F: (02) 9482 7201
E: admin@gsarchitects.com.au

Issue Description

Date

 


Drawn | Checked ### | LS
Plot Date: 17/07/2025
Lot LOT 1
Plan Type DP 221606 & 154366
Client NOT USED
Site: BOSTON STREET MOREE, NSW-2400

DRAWING TITLE :
DETAIL PLANS
BLOCK C, D, E PLANS

PROJECT NAME :
ST PHILOMENA'S SCHOOL


DRAWING SCALE :
1:200 @ A3
PROJECT NUMBER :
1386

REVISION NO.
DRAWING NO.
INV-0203

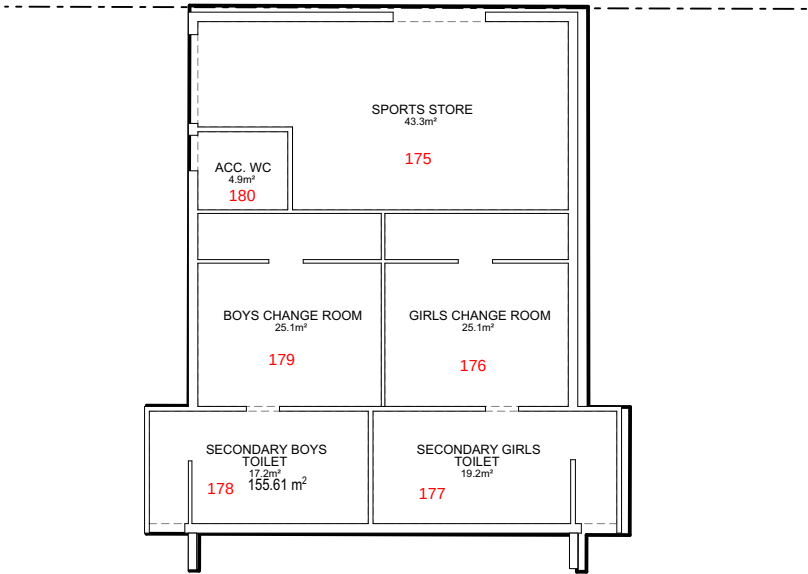


BLOCK G - GROUND FLOOR

J1386 Moree, St Philomena - INVENTORY [V25].pln
SCALE 1:200

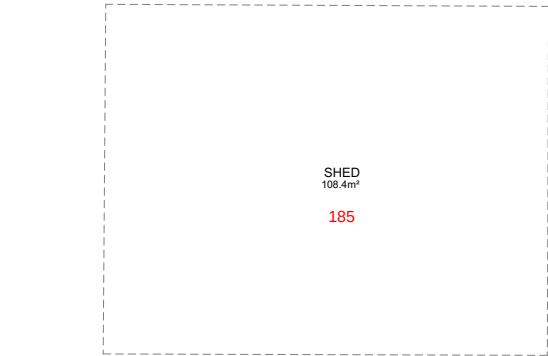


BLOCK H - GROUND FLOOR

J1386 Moree, St Philomena - INVENTORY [V25].pln
SCALE 1:200

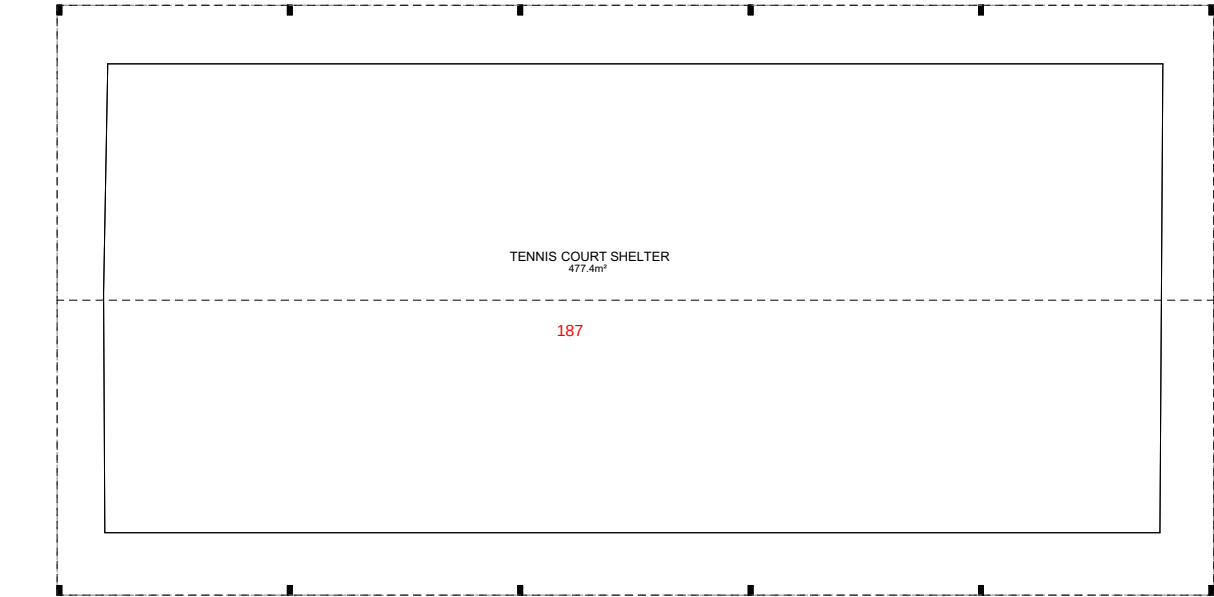

BLOCK I - GROUND FLOOR

J1386 Moree, St Philomena - INVENTORY [V25].pln
SCALE 1:200

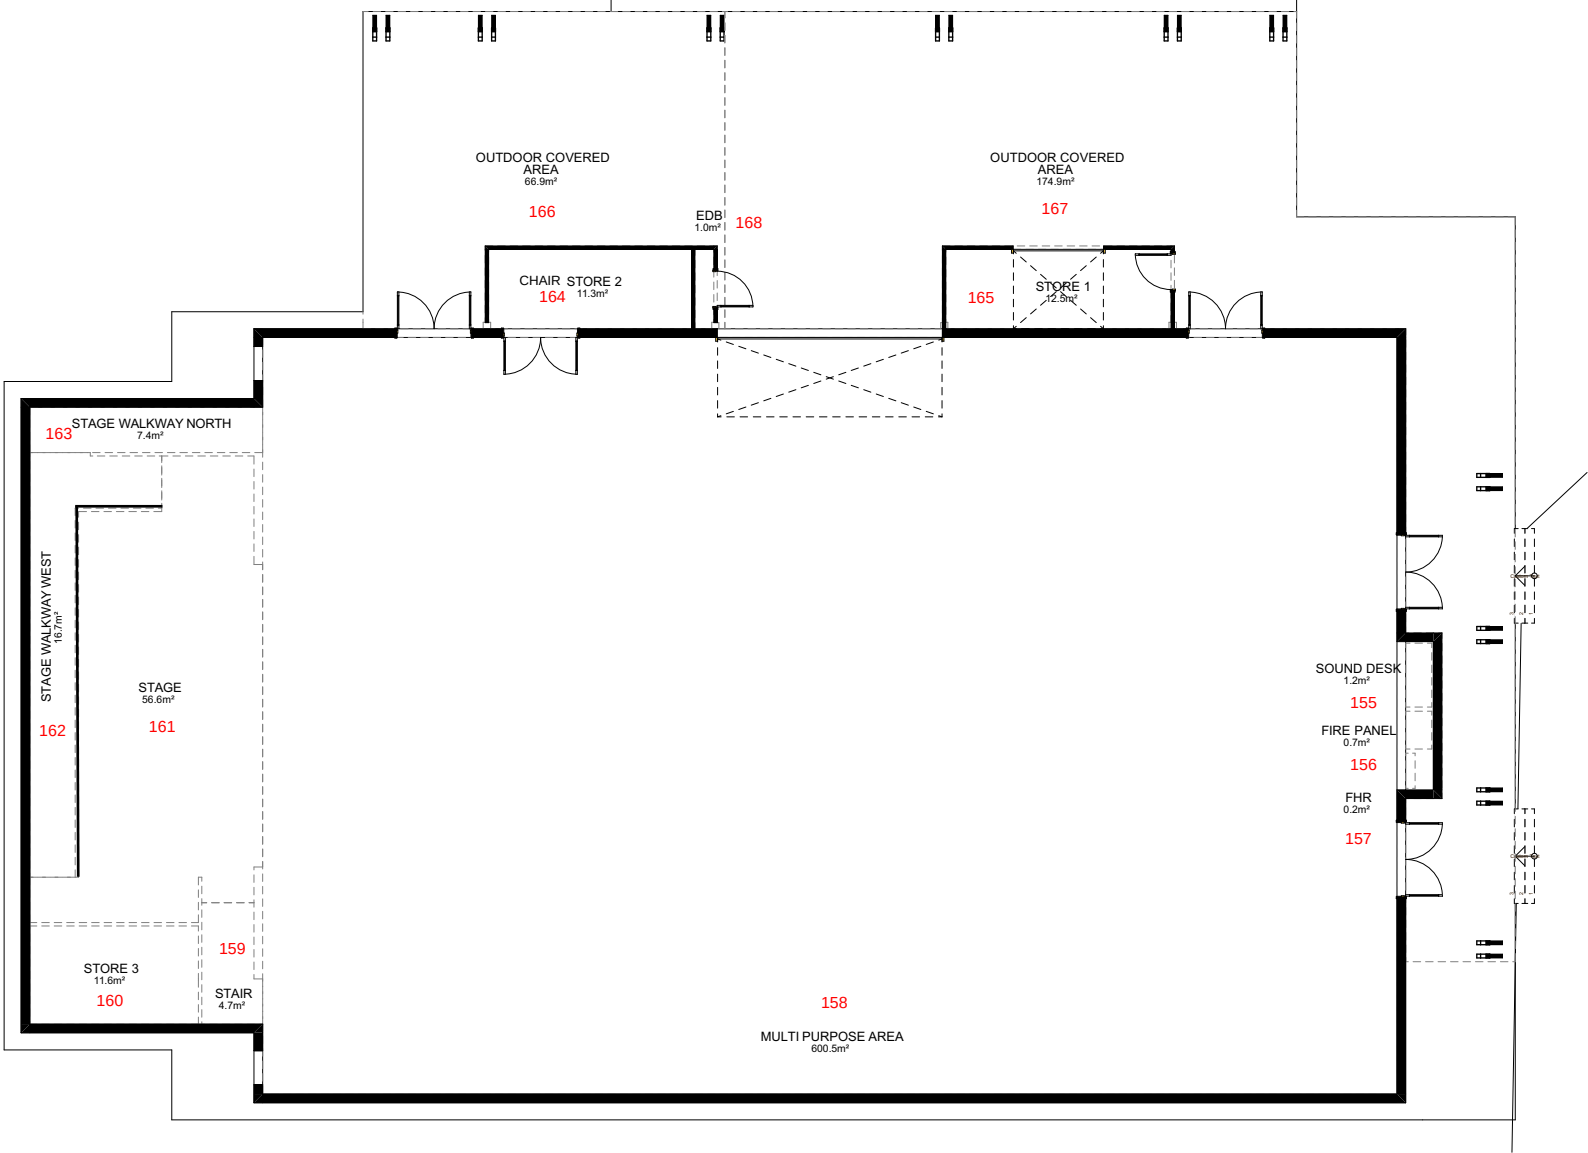

BLOCK F - GROUND FLOOR

J1386 Moree, St Philomena - INVENTORY [V25].pln
SCALE 1:200


NOTE
The Builder shall check all dimensions and levels on site prior to construction. Notify any errors, discrepancies or omissions to the architect. Refer to written dimensions only. Do not scale drawings. Drawings shall not be used for construction purposes until issued for construction. This drawing reflects a design by Glendenning Szoboszlai Architects and is to be used only for work when authorized in writing by Glendenning Szoboszlai Architects.
All boundaries and contours are subject to survey drawing W-01. All levels to Australian Height Data. It is the contractors responsibility to confirm all measurements on site and locations of any services prior to work on site.
All documents here within are subject to Australian Copyright Laws.

**GLENDENNING
SZOBOSZLAI
ARCHITECTS**

A: 2/605 Pacific Highway, Mt Colah,
NSW, 2079
T: (02) 9482 7033
F: (02) 9482 7201
E: admin@gsarchitects.com.au

Issue Description

Date

 

Drawn | Checked ### | LS
Plot Date: 17/07/2025
Lot LOT 1
Plan Type DP 221606 & 154366
Client NOT USED
Site: BOSTON STREET MOREE, NSW-2400

DRAWING TITLE :
DETAIL PLANS
BLOCK F, G, H, I, J PLANS
PROJECT NAME :
ST PHILOMENA'S SCHOOL

DRAWING SCALE :
1:200 @ A3
PROJECT NUMBER :
1386

REVISION NO.
DRAWING NO.
INV-0204